
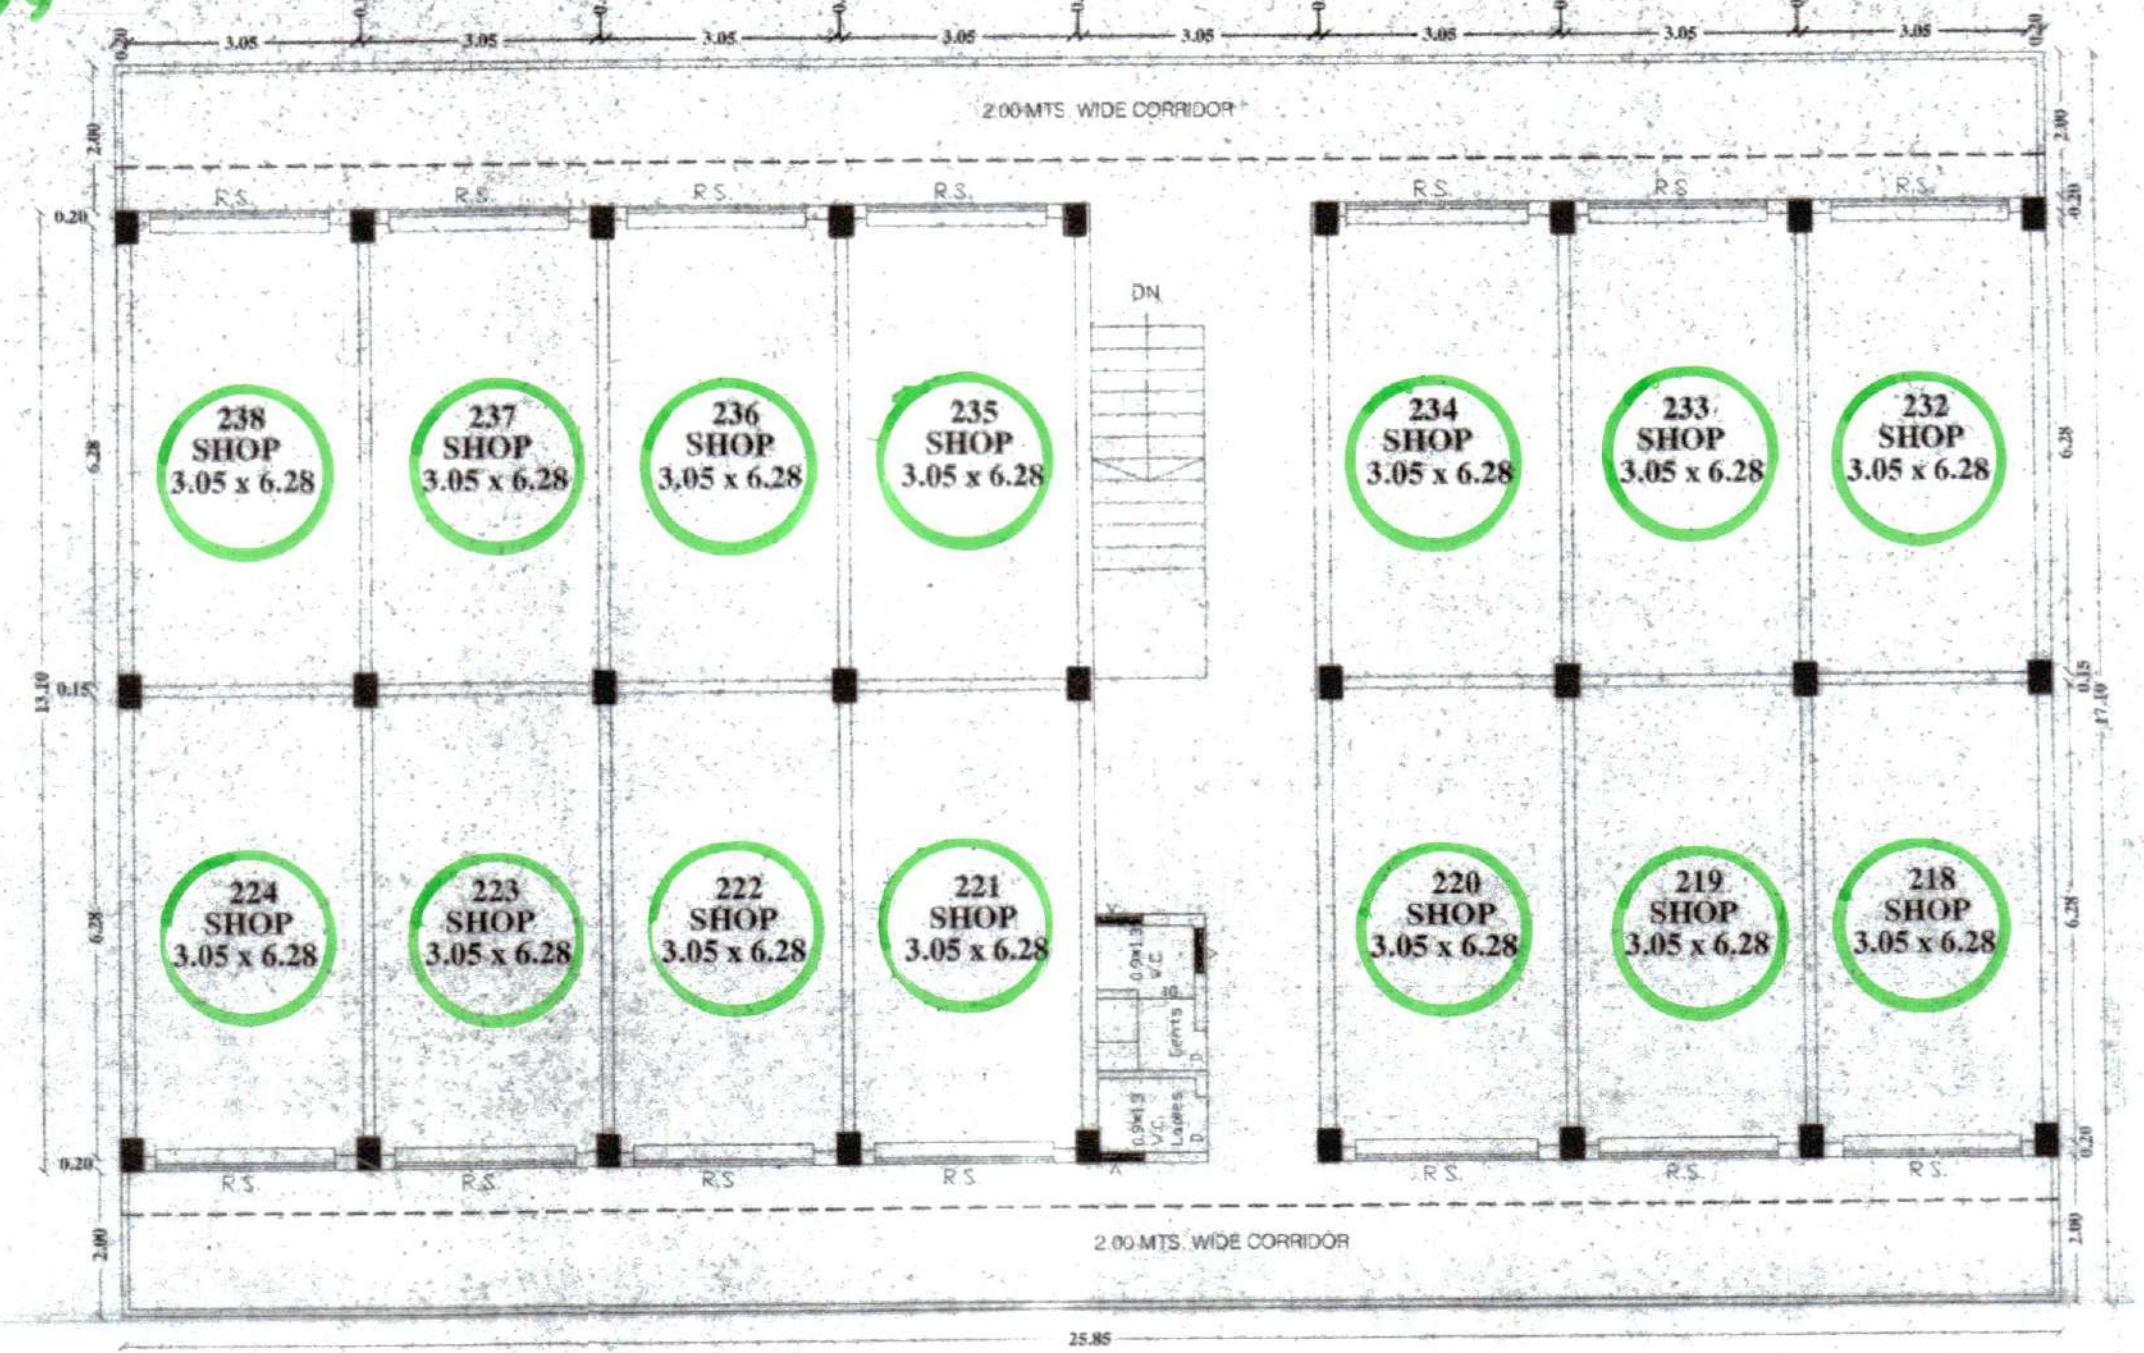


મા. ટી.એ. એલોકેશન આઇટ વાણિજ્ય સંકુલ - "સી."

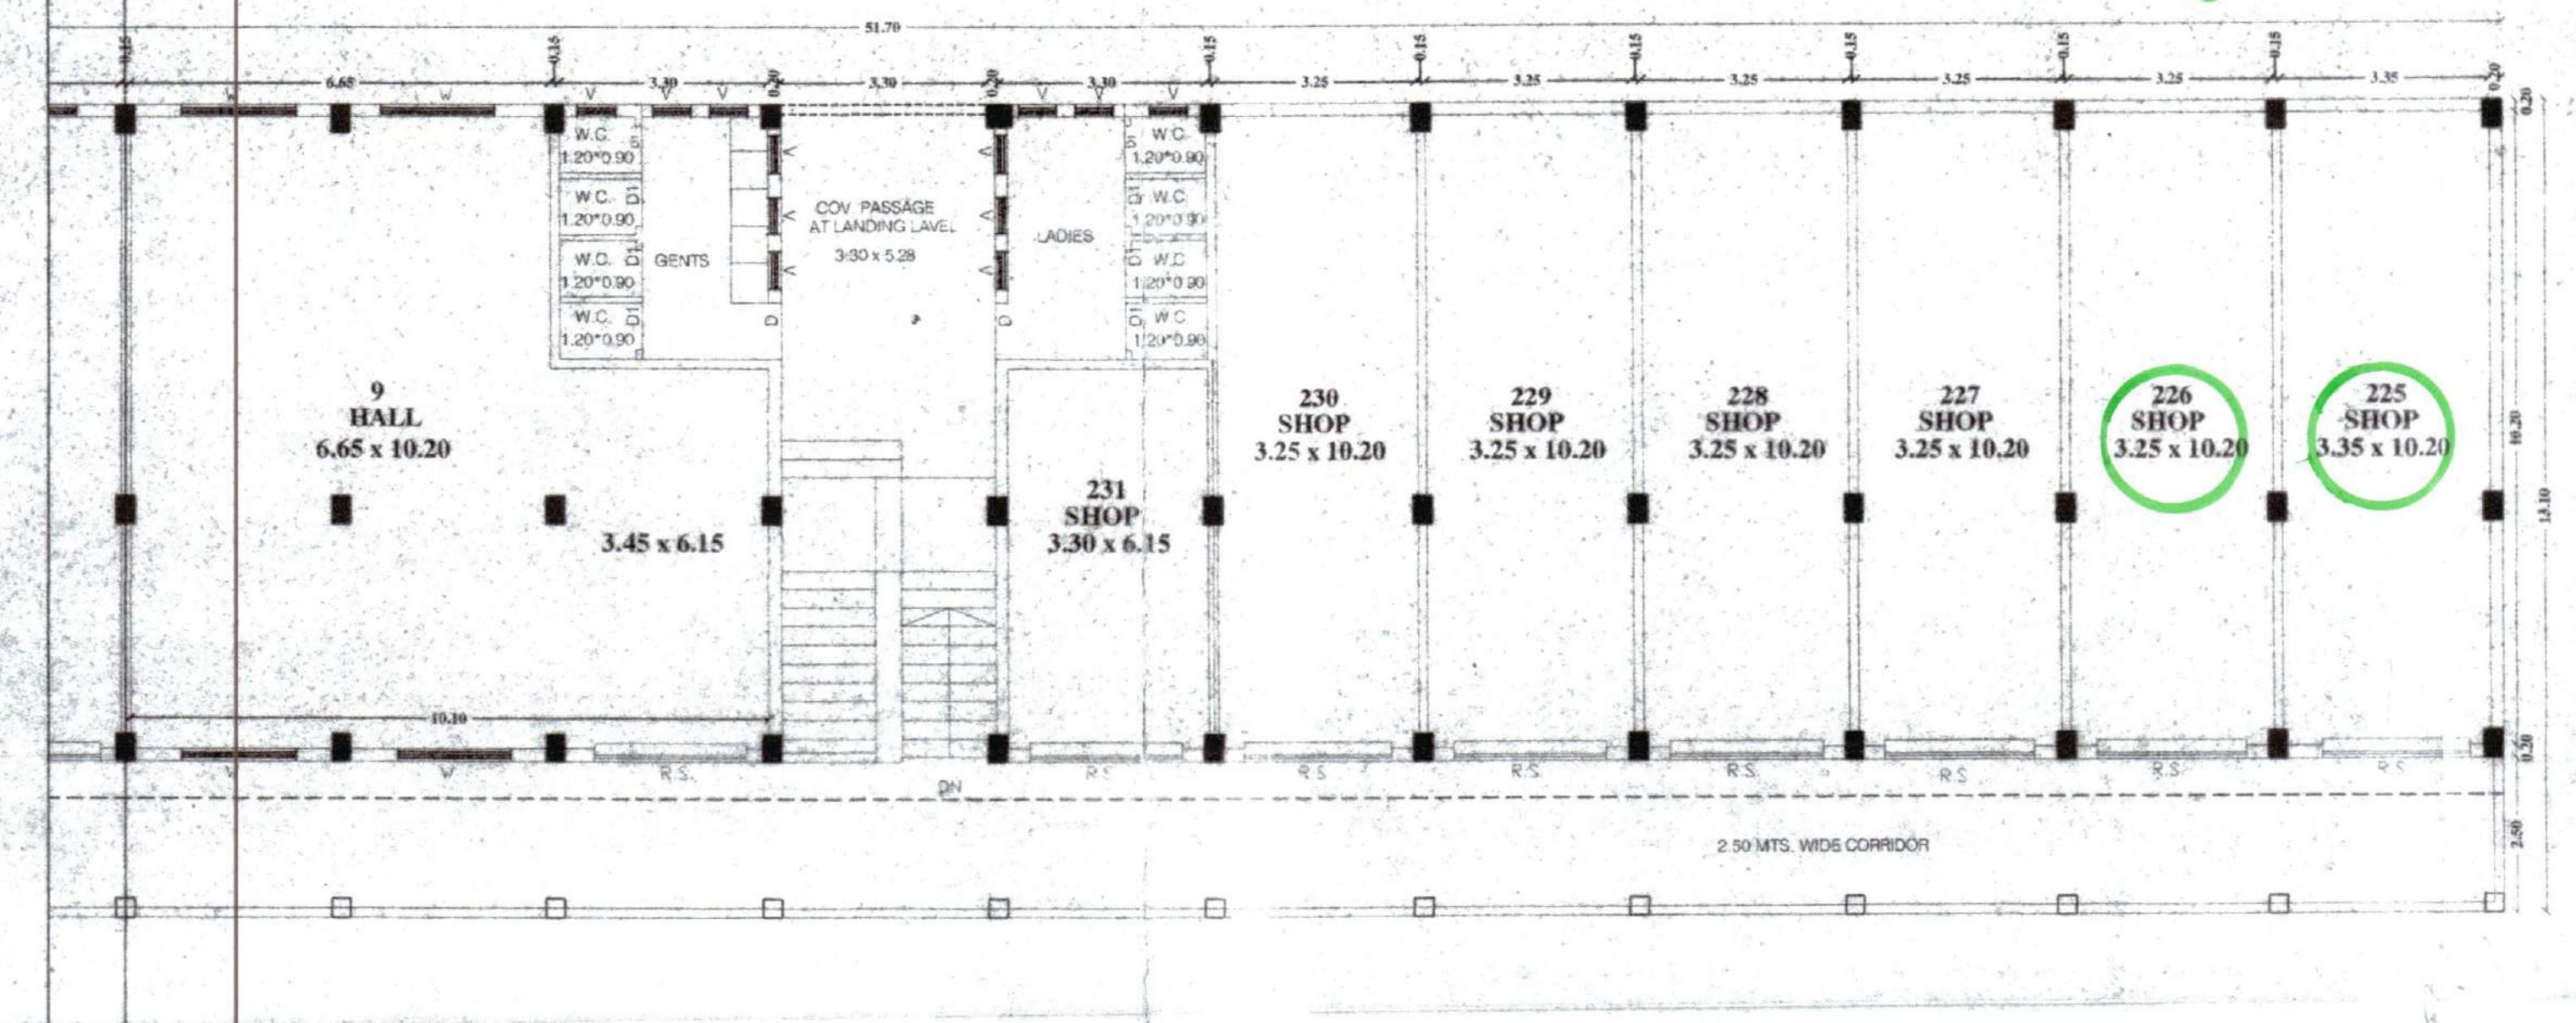

FIRST FLOOR PLAN

ભીજ ટી આયલા આર ડેવલપમેન્ટ

PROP. PLAN SHOWING PROP. CONST. OF COMMERCIAL BUILDING ON PLOT NO. 'C', AT R.T.O. RE. SITE BHUJ-KUTCH.

FOR : BHUJ AREA DEVELOPMENT AUTHORITY


DWG. NO:- 4/4  
 DATE:- 29/08/04  
 REV. NO:-  
 DATE:-  
 SCALE : 1:100

ENGINEER/STR. ENGL/SITE SUPERVISOR

SIGN.  
 NAME SATISH K. DAVDA  
 ADDRESS G/10, ARIHANT NAGAR, MIRZAPAR-BHUJ.  
 REGN. NO: BHADA/REGI/ENGINEER/2002/67  
 BHADA/REGI/STR. ENGL/2001/04

ENTERPRENEURS  
 SIGN.  
 NAME : BHUJ AREA DEVELOPMENT AUTHORITY  
 ENTERPRENEURS: KATIRA CONSTRUCTION LTD AS PER DESIGN & BUILD & SUB LEAS BASIS AS PER TENDER NOTICE ON 12/G/2004 AND OPEN ON 30/6/2004  
 ADD : AT MUNDRA ROAD RE SITE BHUJ

AUTHORITY

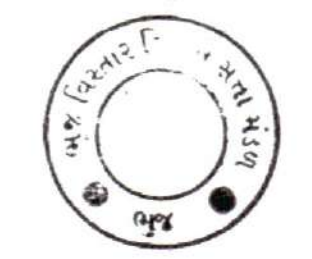

આ કોચીસીટી માટે જમણી સુધારા  
 માં જણાવેલ સુધારા સુધારા  
 કરવામાં આવેલ છે.  
 કરવામાં  
 ડી.એ.એ.  
 મુદત ૦૧/૦૯/૦૪  
 ભુજ સિવિલર ઇન્જિનિયર સુધારા સંકુલ  
 ભુજ.