
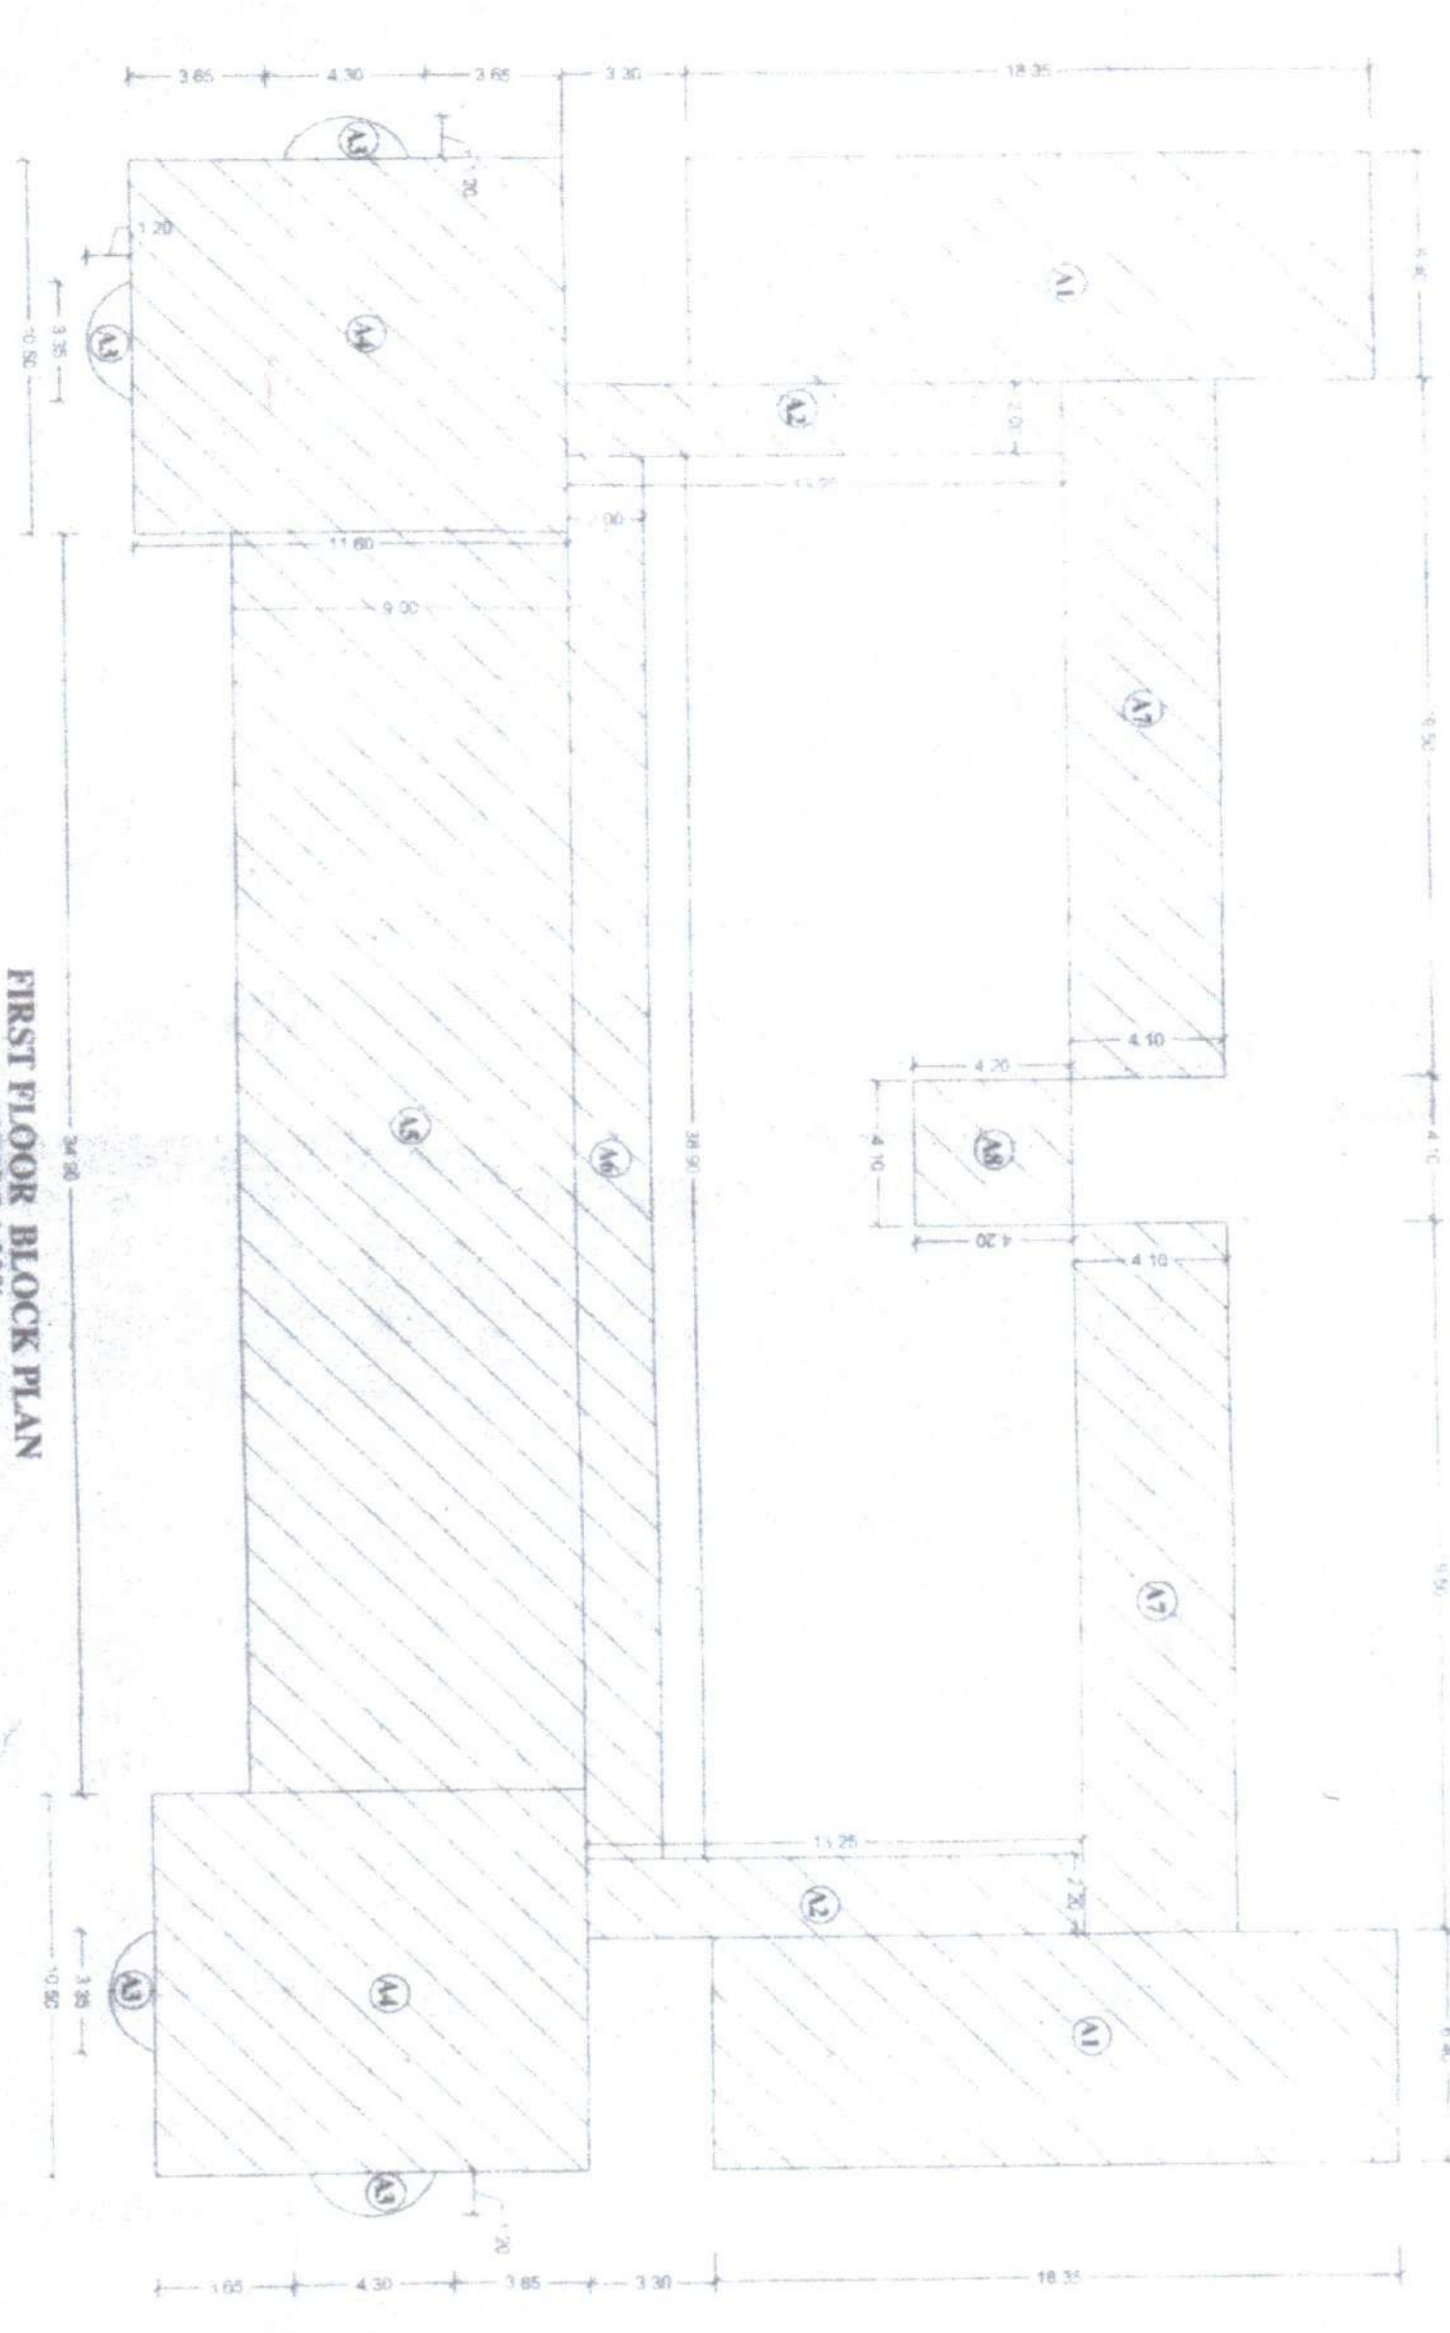
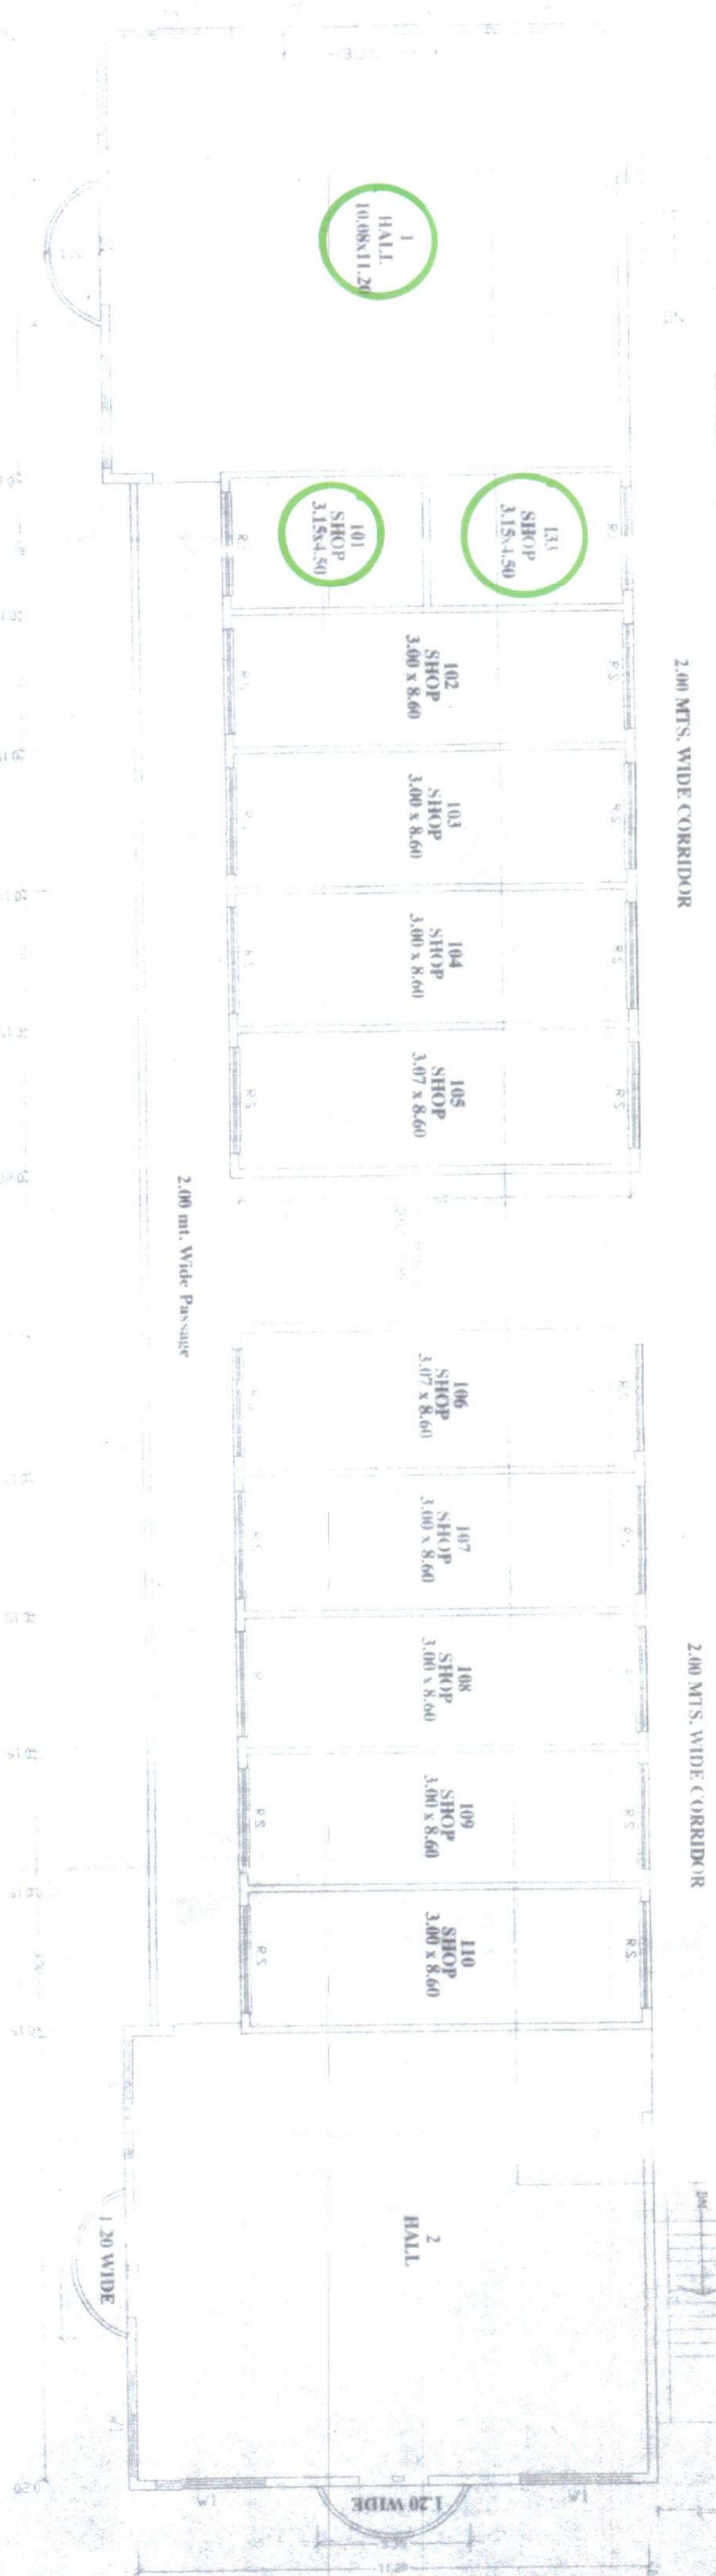
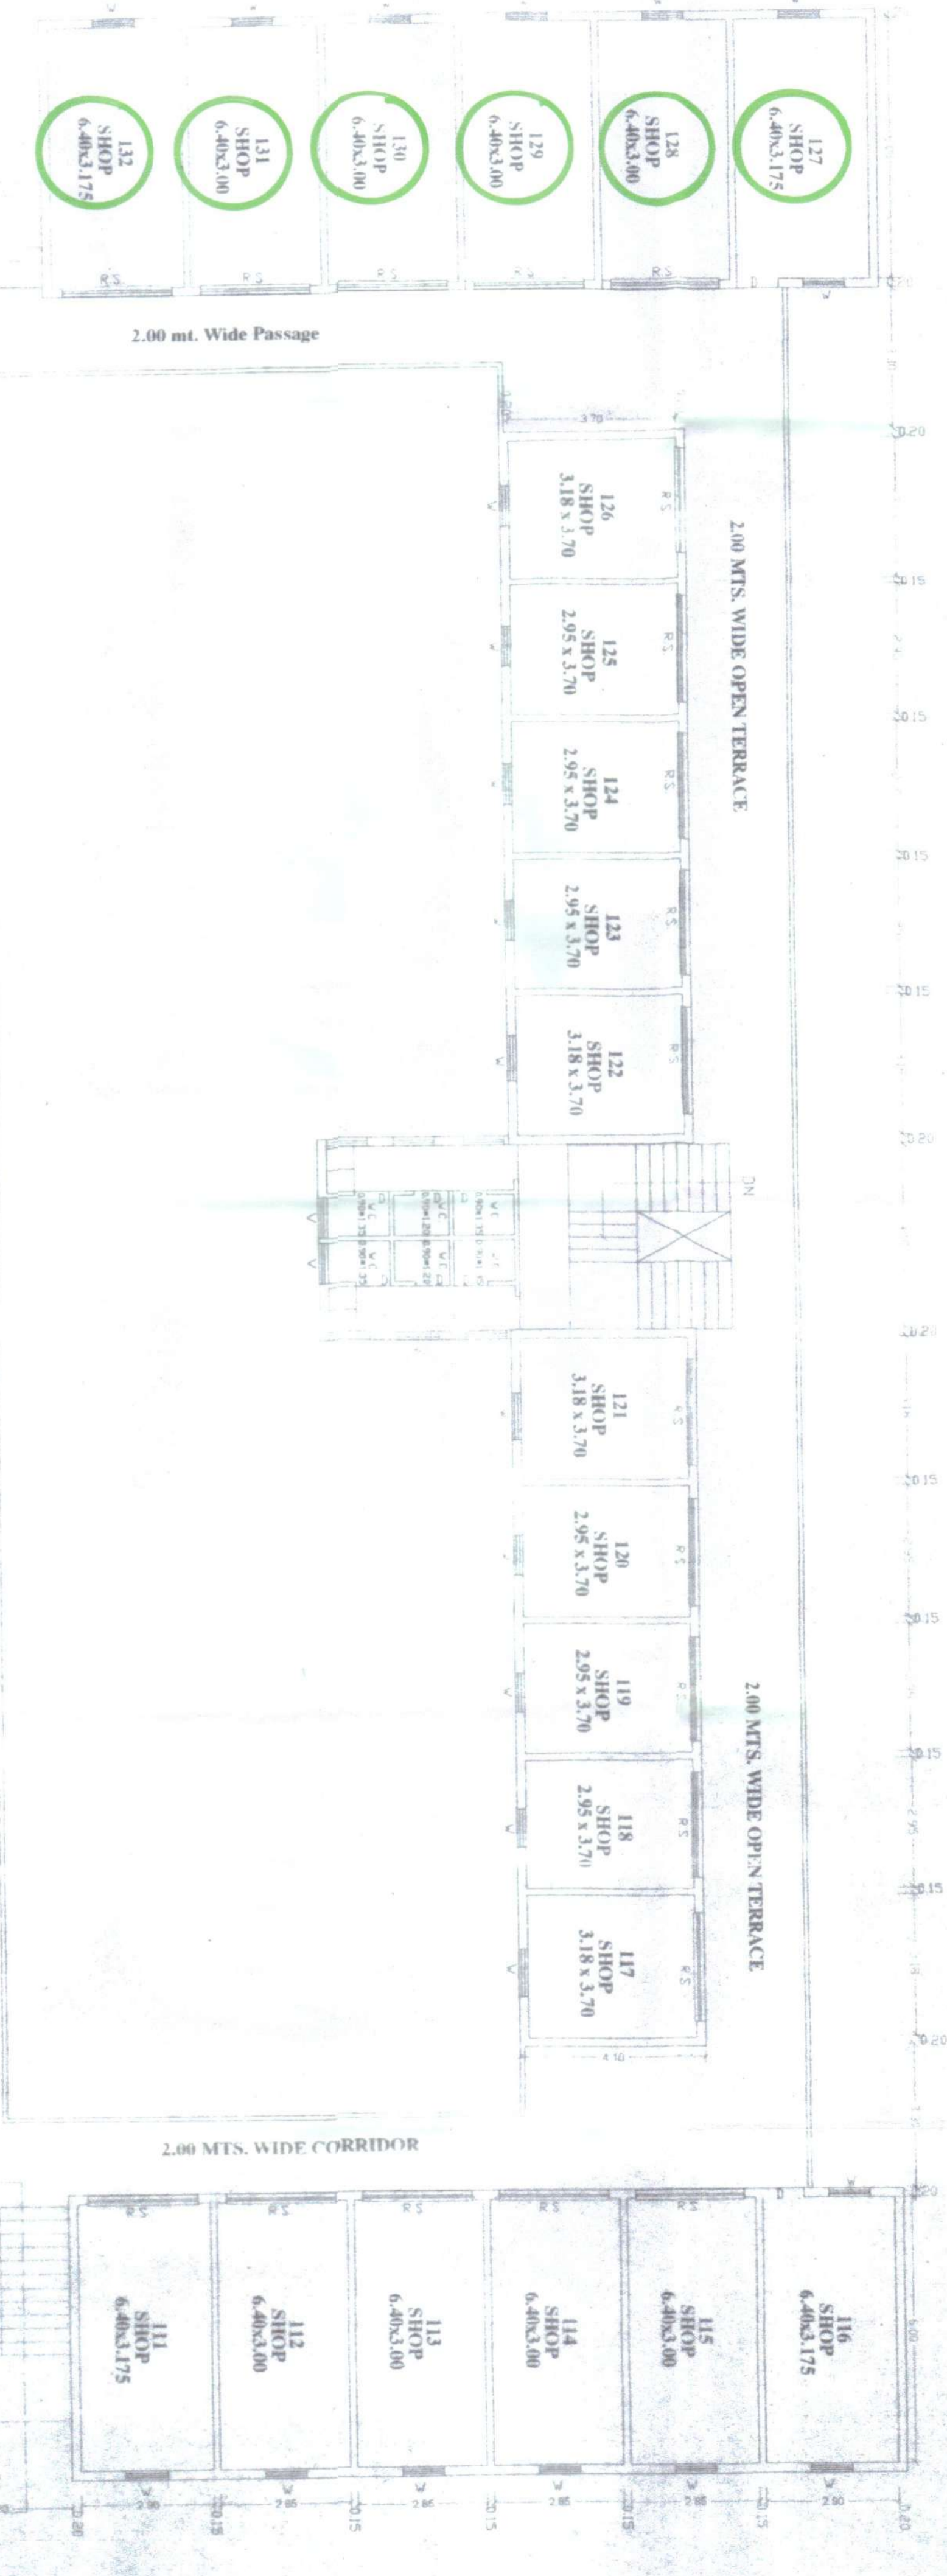



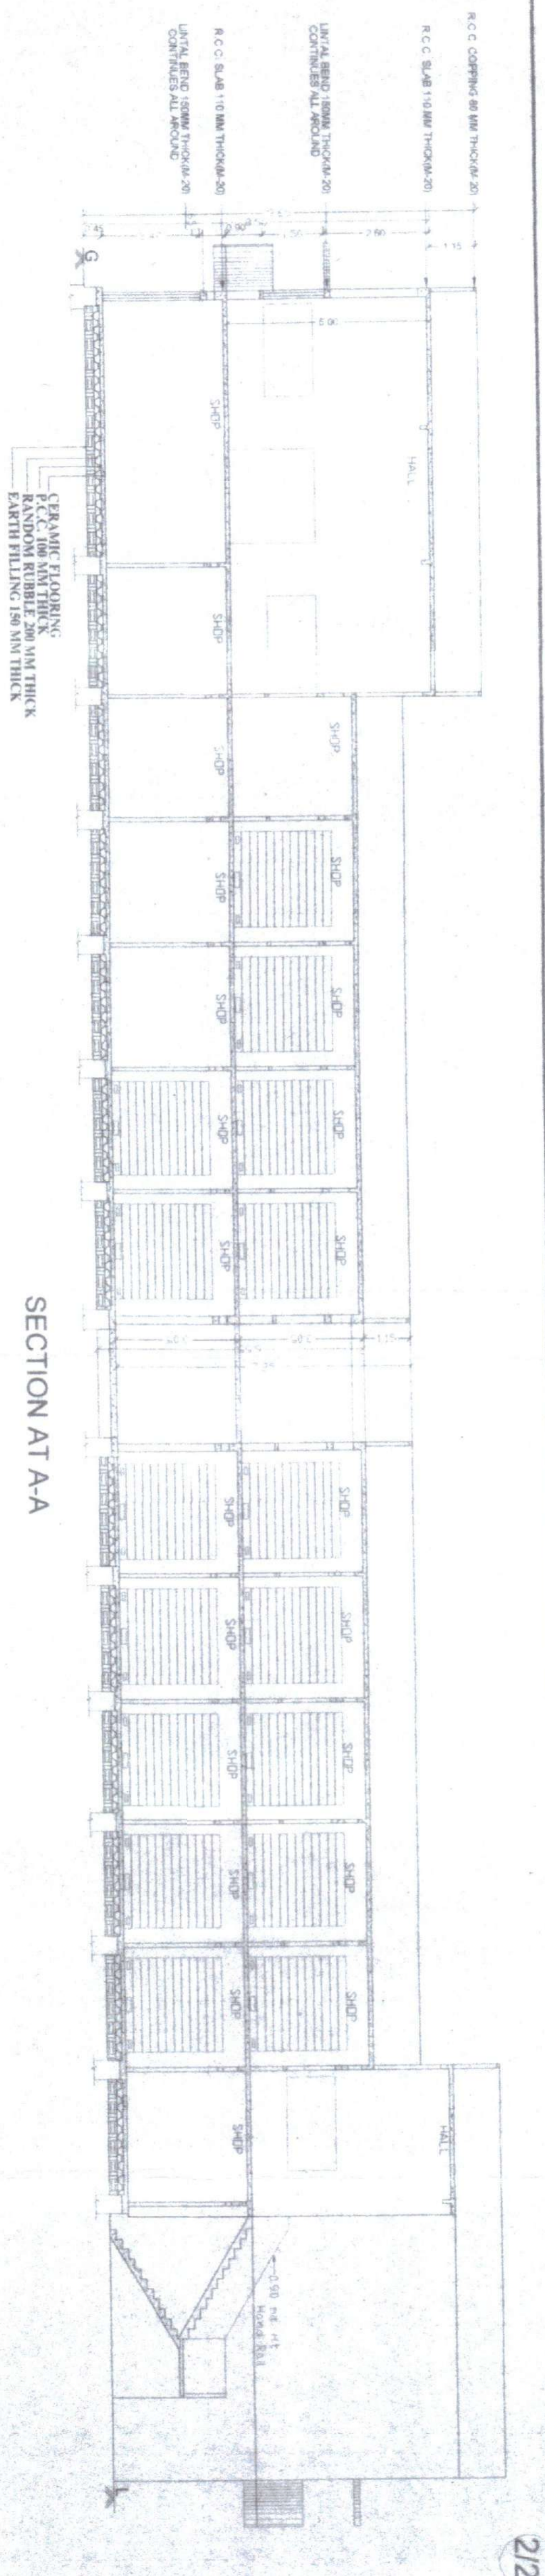

AREA CALCULATION

A1 = 2 * 6.40 * 18.35	= 234.88
A2 = 2 * 2.00 * 13.25	= 53.00
A3 = 4 * 2.93 (Avg Comp)	= 11.72
A4 = 2 * 10.50 * 11.60	= 244.60
A6 = 38.90 * 2.00	= 77.80
A7 = 2 * 19.50 * 4.10	= 159.90
A8 = 4.10 * 4.20	= 17.22
TOTAL	= 1112.22

PROP PLAN SHOWING PROP. CONST. OF COMMERCIAL BUILDING ON PLOT NO. C, AT MUNDRA ROAD RE SITE BH. JAKOTCH FOR : KATRIRA CONSTRUCTION LTD.

DATE: 14/07/20
 DRAWN BY: N
 ENGINEER/REGISTERED ENGINEER/SITE SUPERVISOR: [Signature]
 SIGN: [Signature]
 NAME: SATISH K. DAVDA
 ENTPRENEURS
 SINGL. BHU ABAYA DEVELOPMENT AUTHORITY
 ENTIREMENT & BUILD & SELL BASIS AS PER TENDER NOTICE ON 12/06/2004 AND OPEN ON 09/07/2004
 ADDRESS: AT/WANDRA ROAD RE SITE, BHU

AL THORITY
 [Stamp and Signature]

SCALE: 1:100

